


ŘEZ I-I 1:50

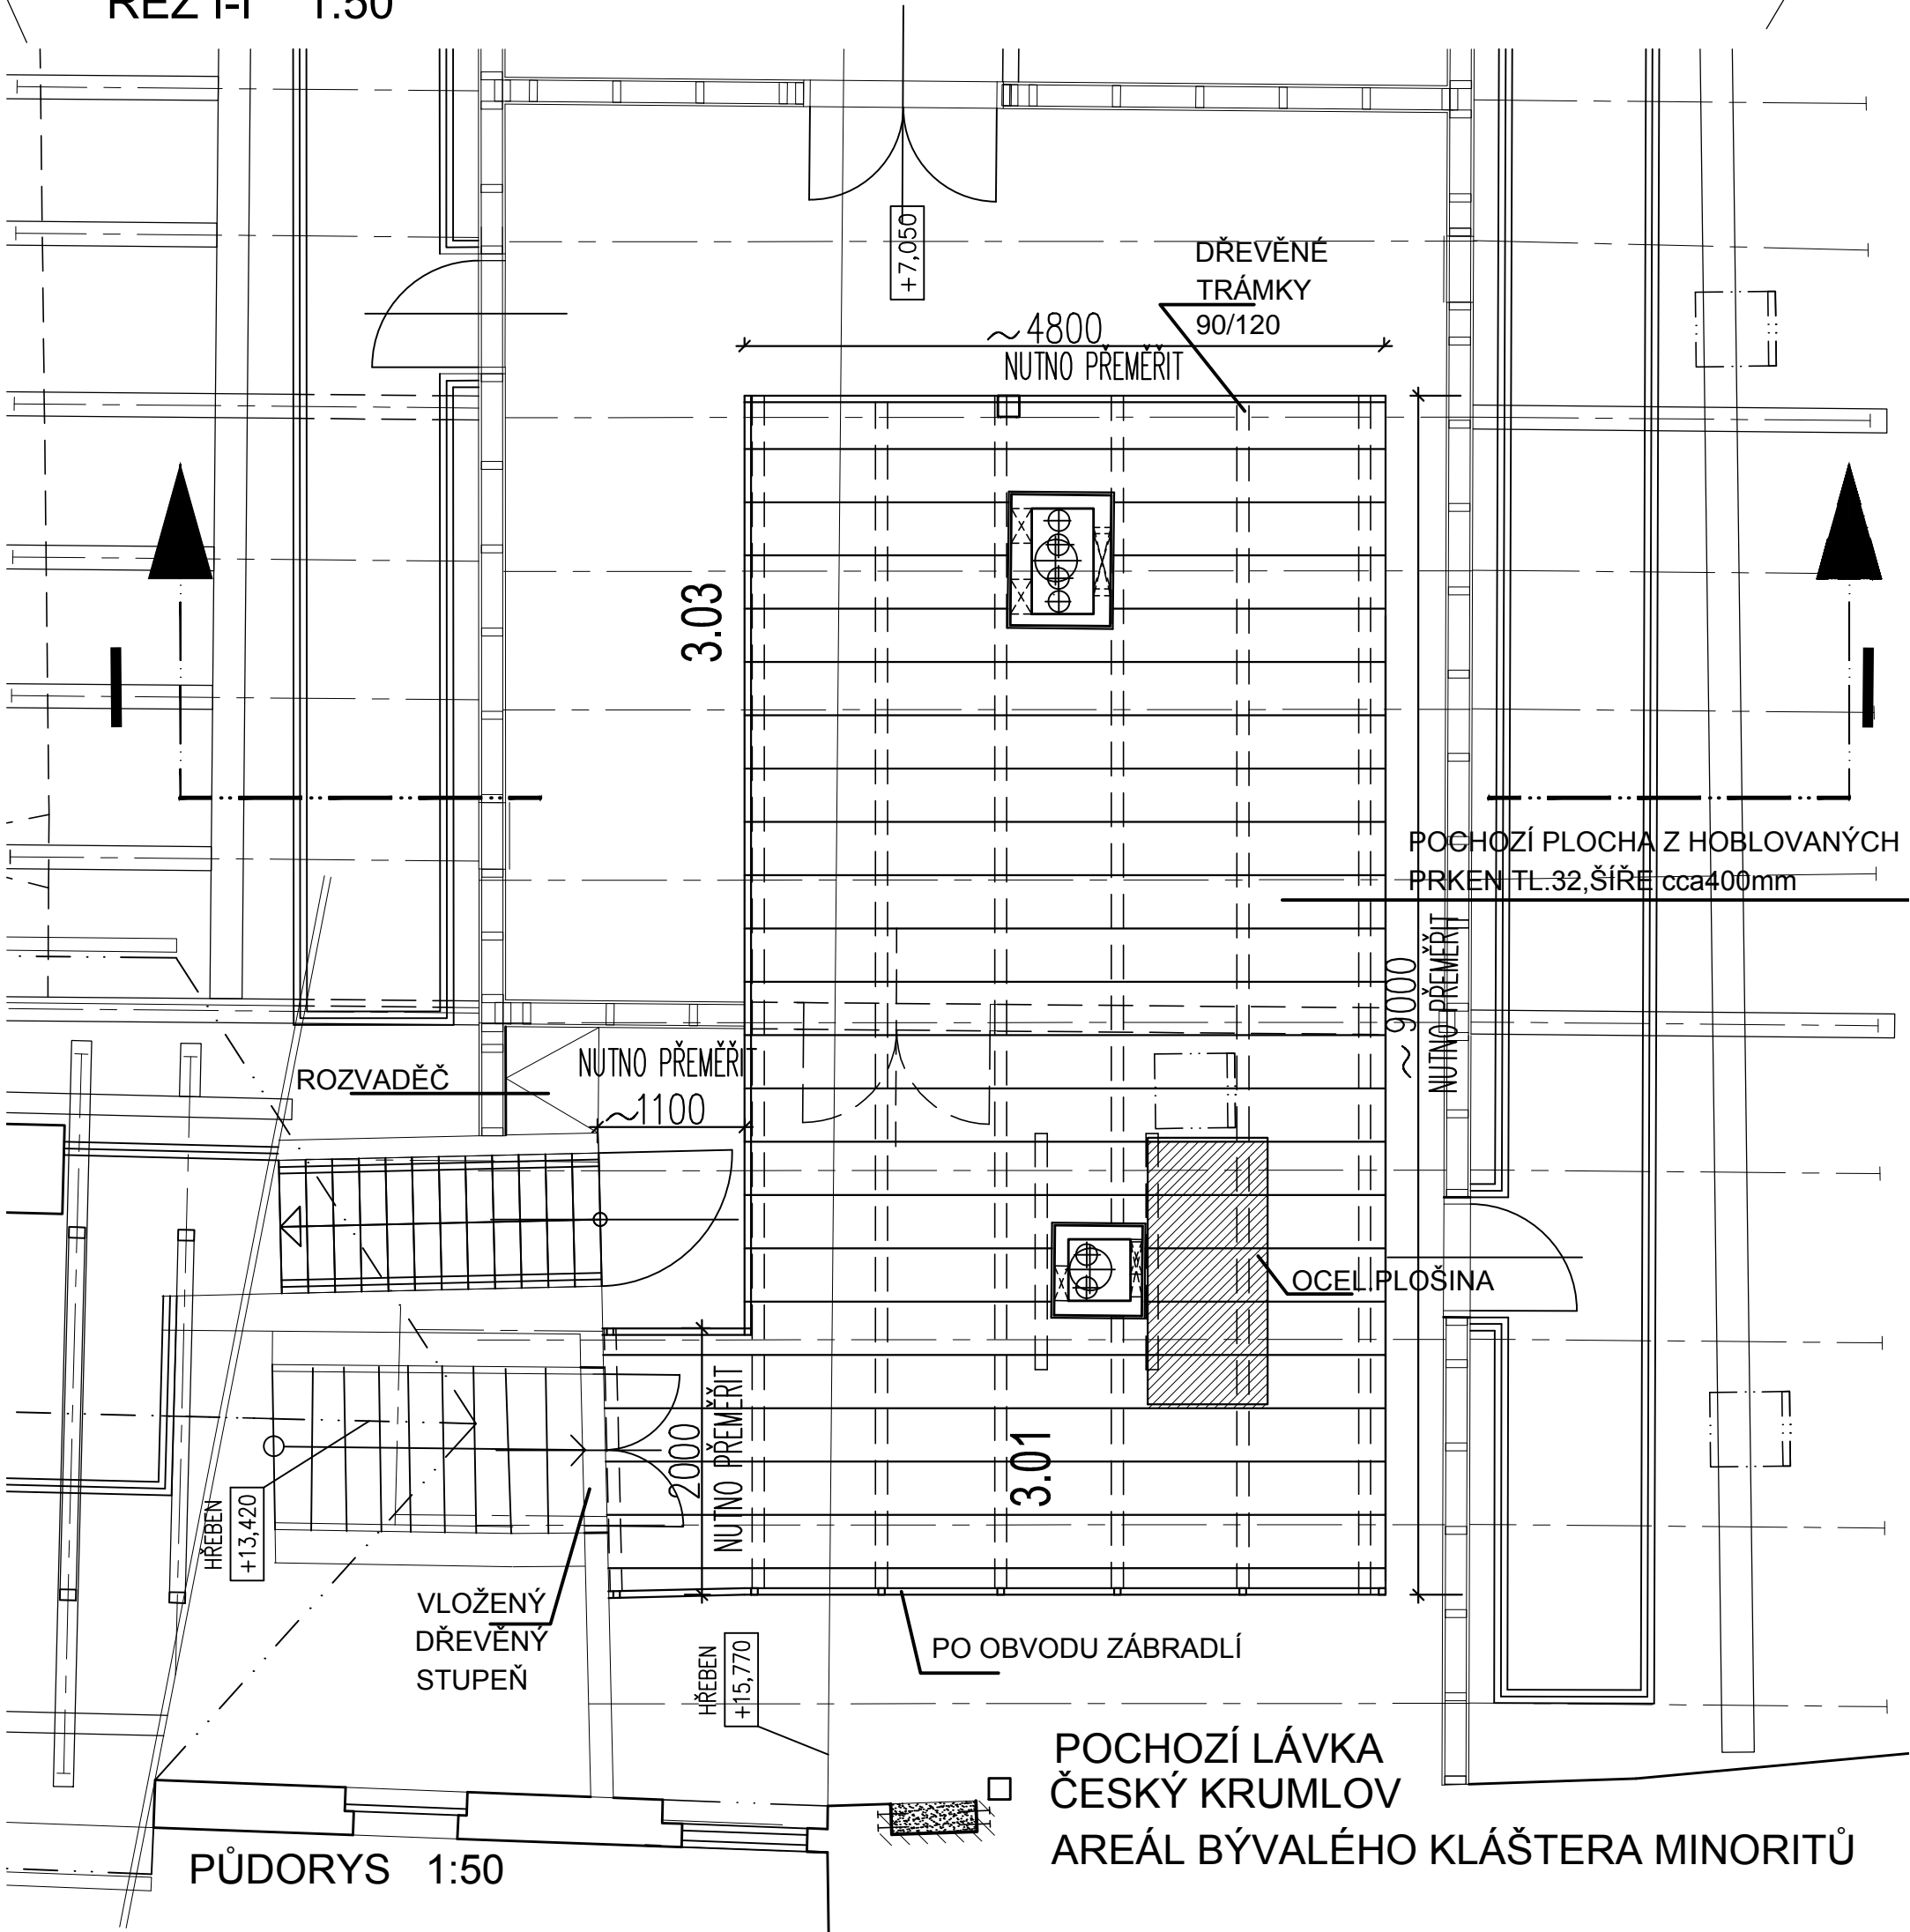

PŮDORYS 1:50