
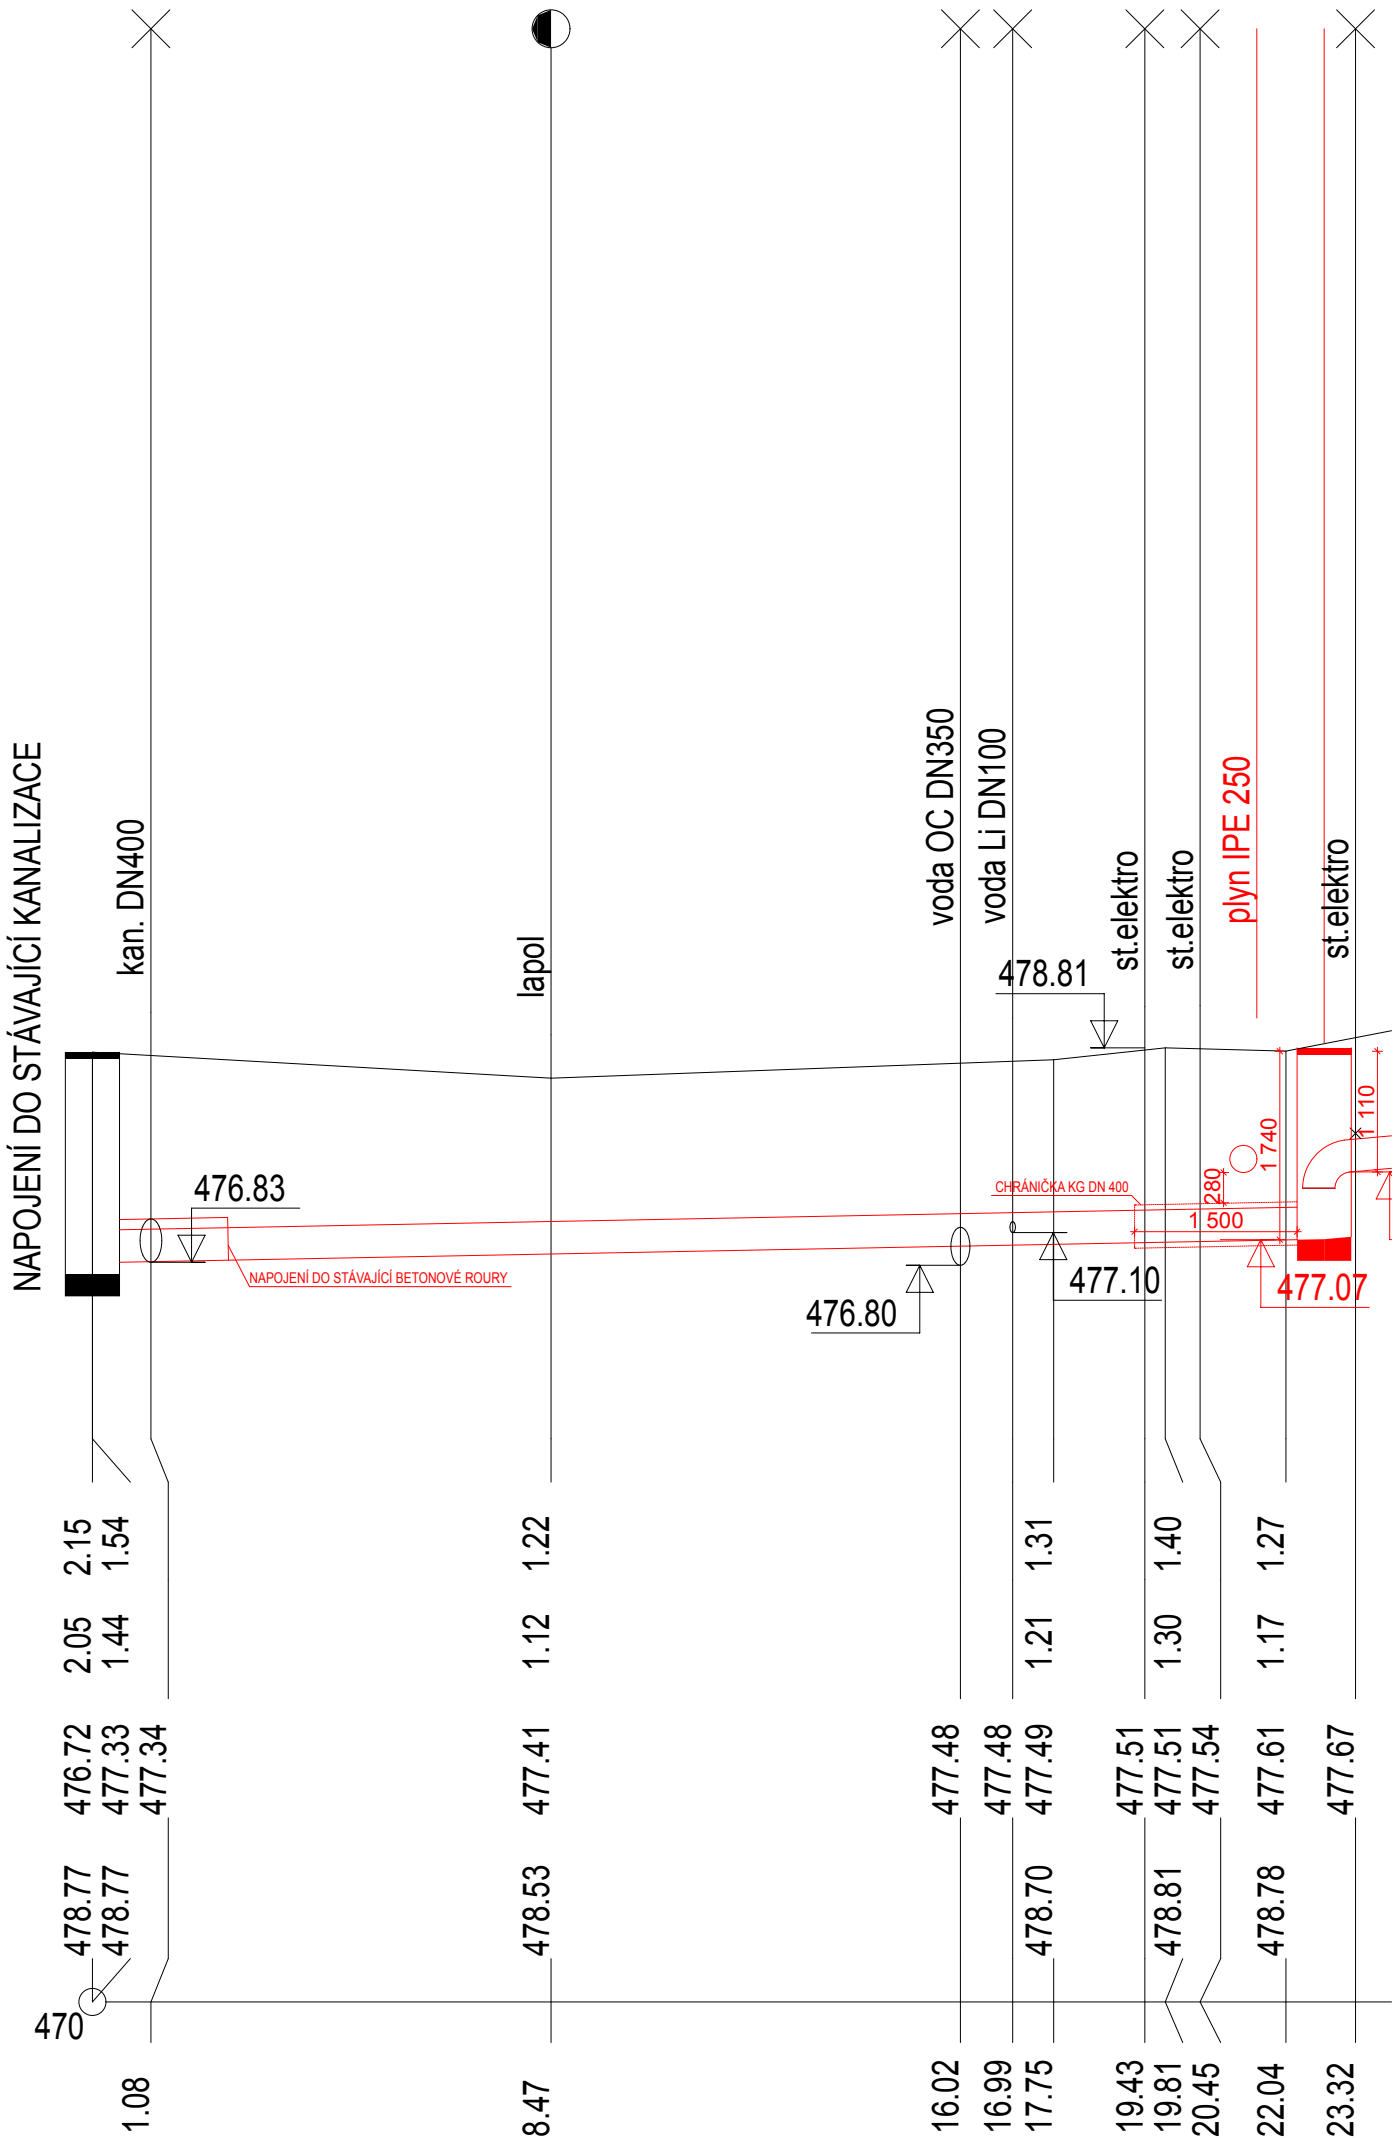
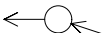


Č.Krumlov	
906/1	906/6
parkoviště	zeleň
22.74	3.75
stáv.Š4=DŠ0	
nová Š1 stáv.Š4a	

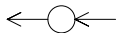

DN300-PVC-47.87	
9.1-19.81	44.9-6.68
štěrkopísčitý podsyp	
124.1-1.76	281.6-3.98